
| REVISIONS |                 |           |          |  |
|-----------|-----------------|-----------|----------|--|
| REV.      | DESCRIPTION     | DATE      | APPROVED |  |
| Α         | INITIAL RELEASE | 1/12/2021 | S.ELLIS  |  |

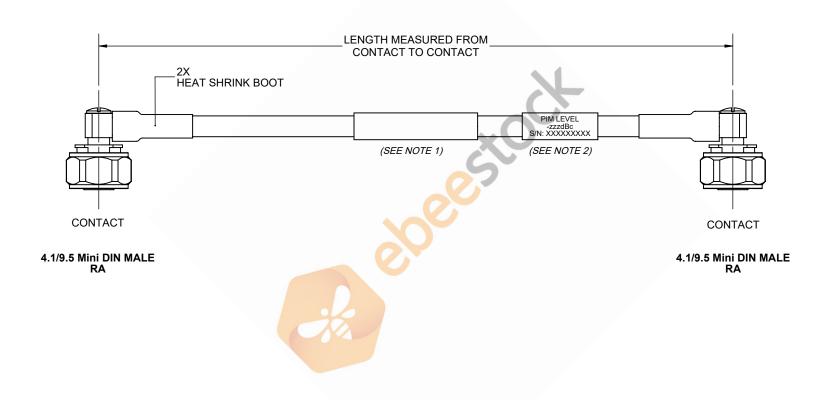

## NOTES:

- CABLES 84" AND UNDER HAVE 1 LABEL CENTERED. CABLES OVER 84" HAVE 2 LABELS, ONE AT EACH END 12.0" FROM THE END OF THE CONNECTOR.
- 2. 6" FROM CABLE END 1 PLACE FOR ALL LENGTHS OF CABLE.

UNLESS OTHERWISE SPECIFIED LEADING DIMENSIONS ARE INCHES DIMENSIONS IN [] ARE MILLIMETERS

## TOLERANCES: .X = ±.2 [5.08] **FRACTIONS** $.XX = \pm .02$ [.51] ± 1/32 .XXX = ±.005 [ .13 ] ANGLES ± 1° CABLE LENGTH (L) TOLERANCES:

L ≤ 12 [305] = +1 [25] / -0 12 [305] < L ≤ 60 [1524] = +2 [51] / -0 60 [1524] < L ≤ 120 [3048] = +4 [102] / -0 120 [3048] < L ≤ 300 [7620] = +6 [152] / -0 300 [7620] < L = +5%L / -0

ALL DIMENSIONS SHOWN ARE FOR REFERENCE ONLY.



8TH FLOOR, BUILDING 1, YONGFU SCIENCE AND TECHNOLOGY CENTER INDUSTRIAL PARK, NANZHA DISTRICT 5, HUMEN, 523900, DONGGUAN, GUANGDONG, CHINA

> WEBSITE: www.ebeestock.com EMAIL: sales@ebeestock.com

| THIRD-ANGLE PROJECTION          |  |  |  |  |
|---------------------------------|--|--|--|--|
| ( <del>+</del> ) <del>-</del> - |  |  |  |  |
| THE INFORMATION AND             |  |  |  |  |
| DESIGN IN THIS DOCUMENT         |  |  |  |  |

IS THE PROPERTY OF EBEESTOCK CORPORATION ALL RIGHTS RESERVED.

| SHEET | 1 OF |
|-------|------|
| SCALE | N/A  |

SIZE CAGE CODE DRAWN BY 53919

**K.DANG** 

ITEM NO. ET14141

REV

Α

THESE COMMODITIES, TECHNOLOGY OR SOFTWARE WERE EXPORTED FROM THE UNITED STATES IN ACCORDANCE WITH THE EXPORT ADMINISTRATION REGULATIONS. DIVERSION CONTRARY TO U.S. LAW PROHIBITED.